
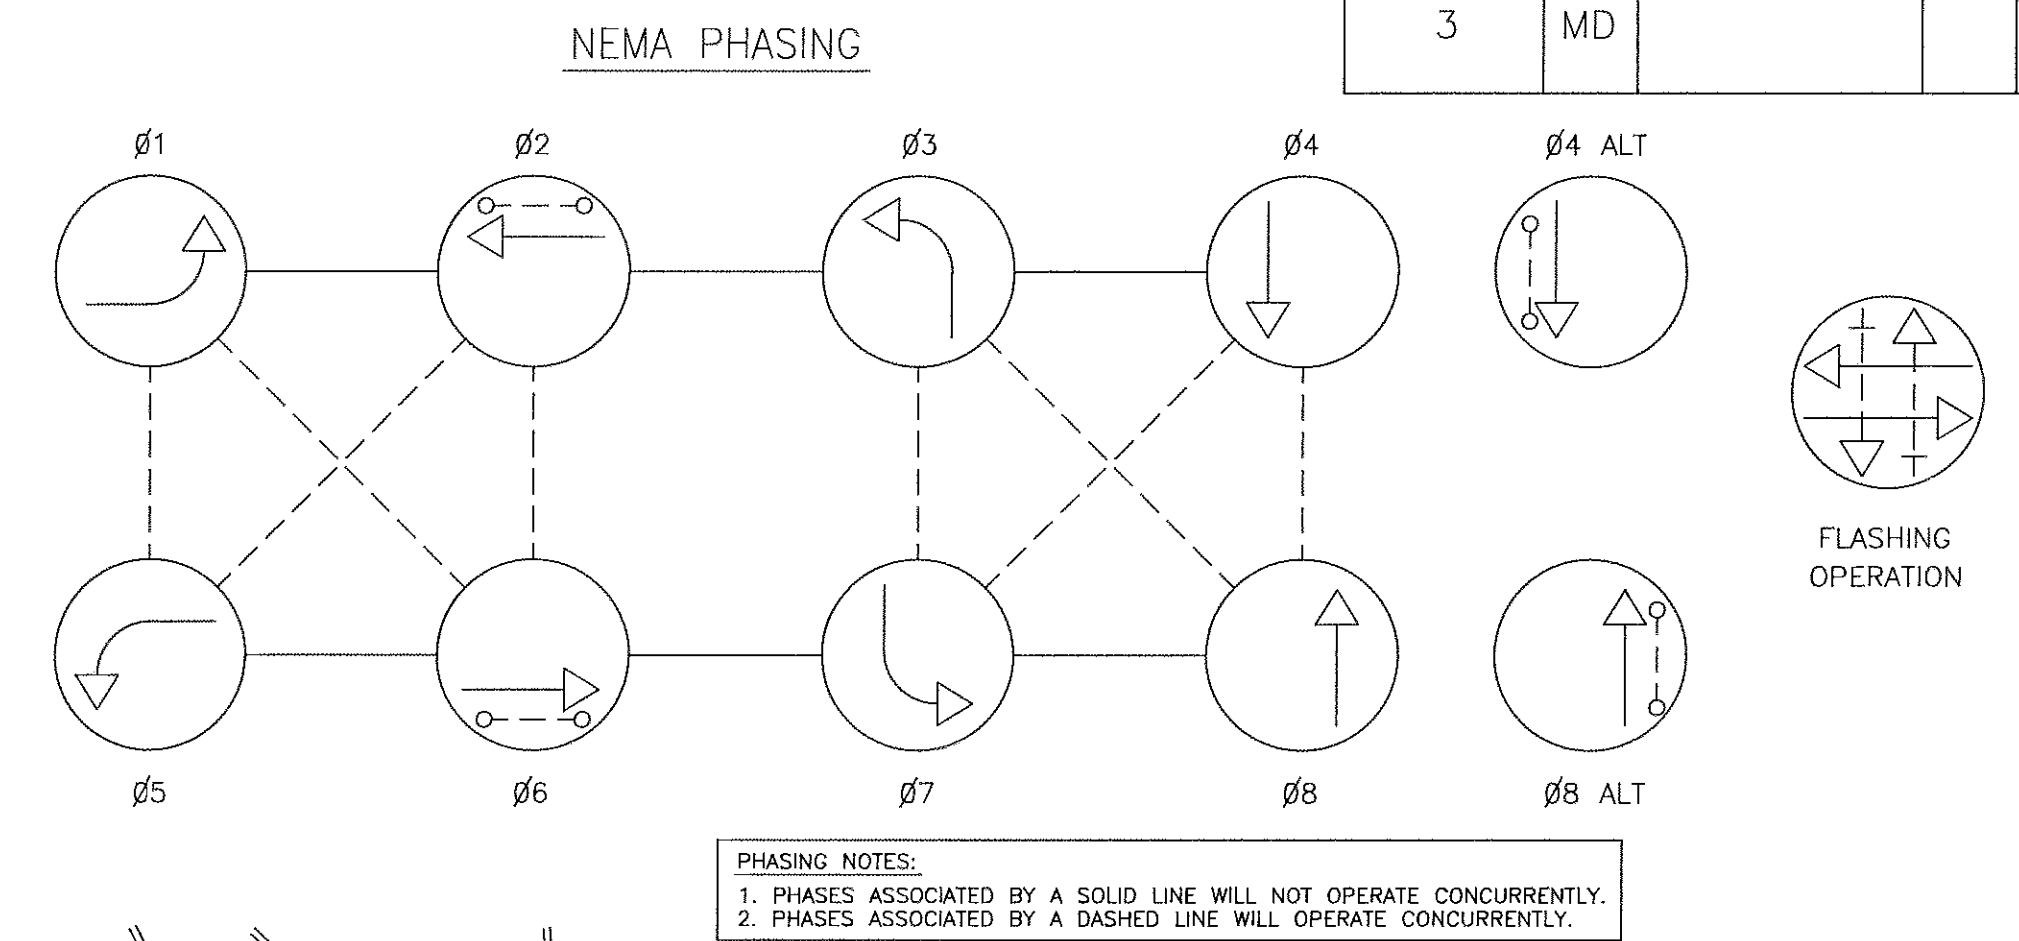
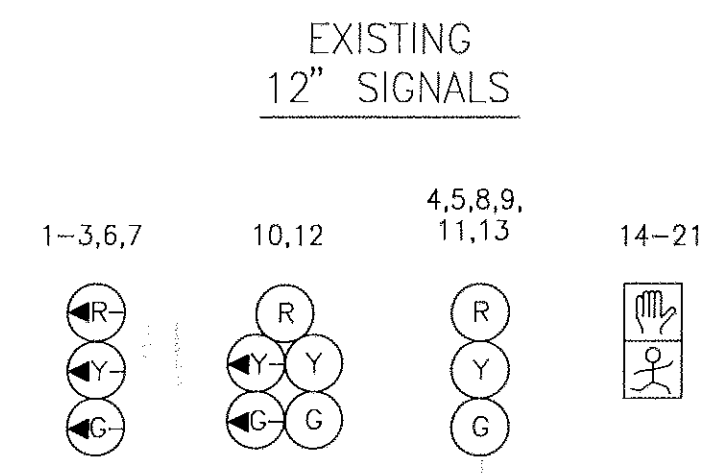
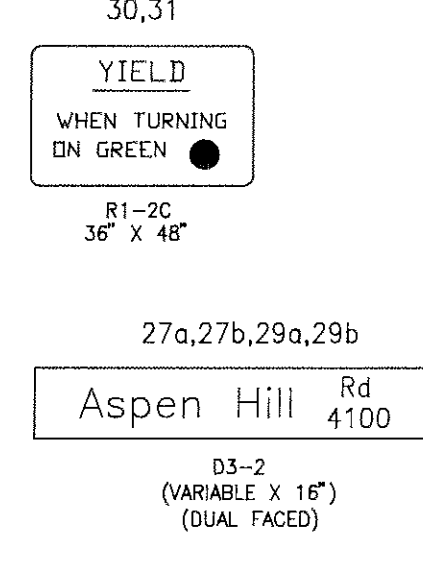
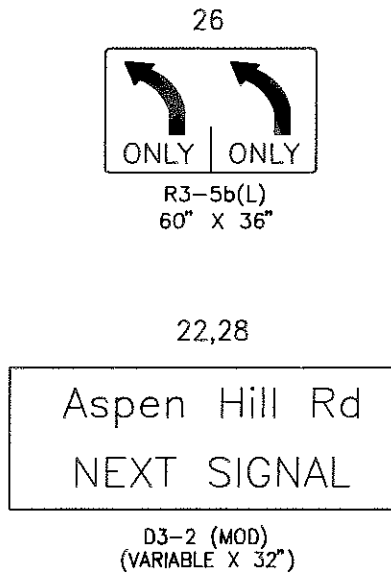
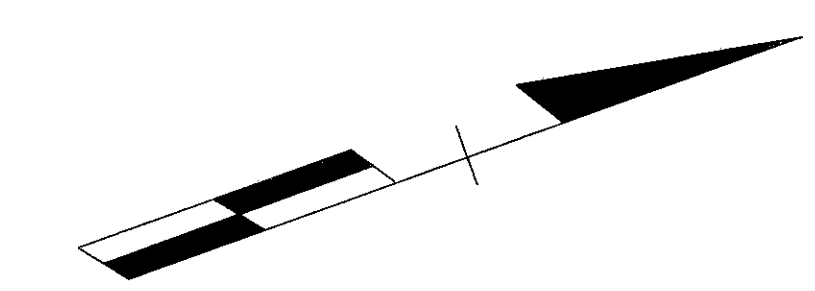


F H W A REGION NO.	STATE	FED. AID PROJ. NO.	SHEET NO.	TOTAL SHEETS
3	MD			

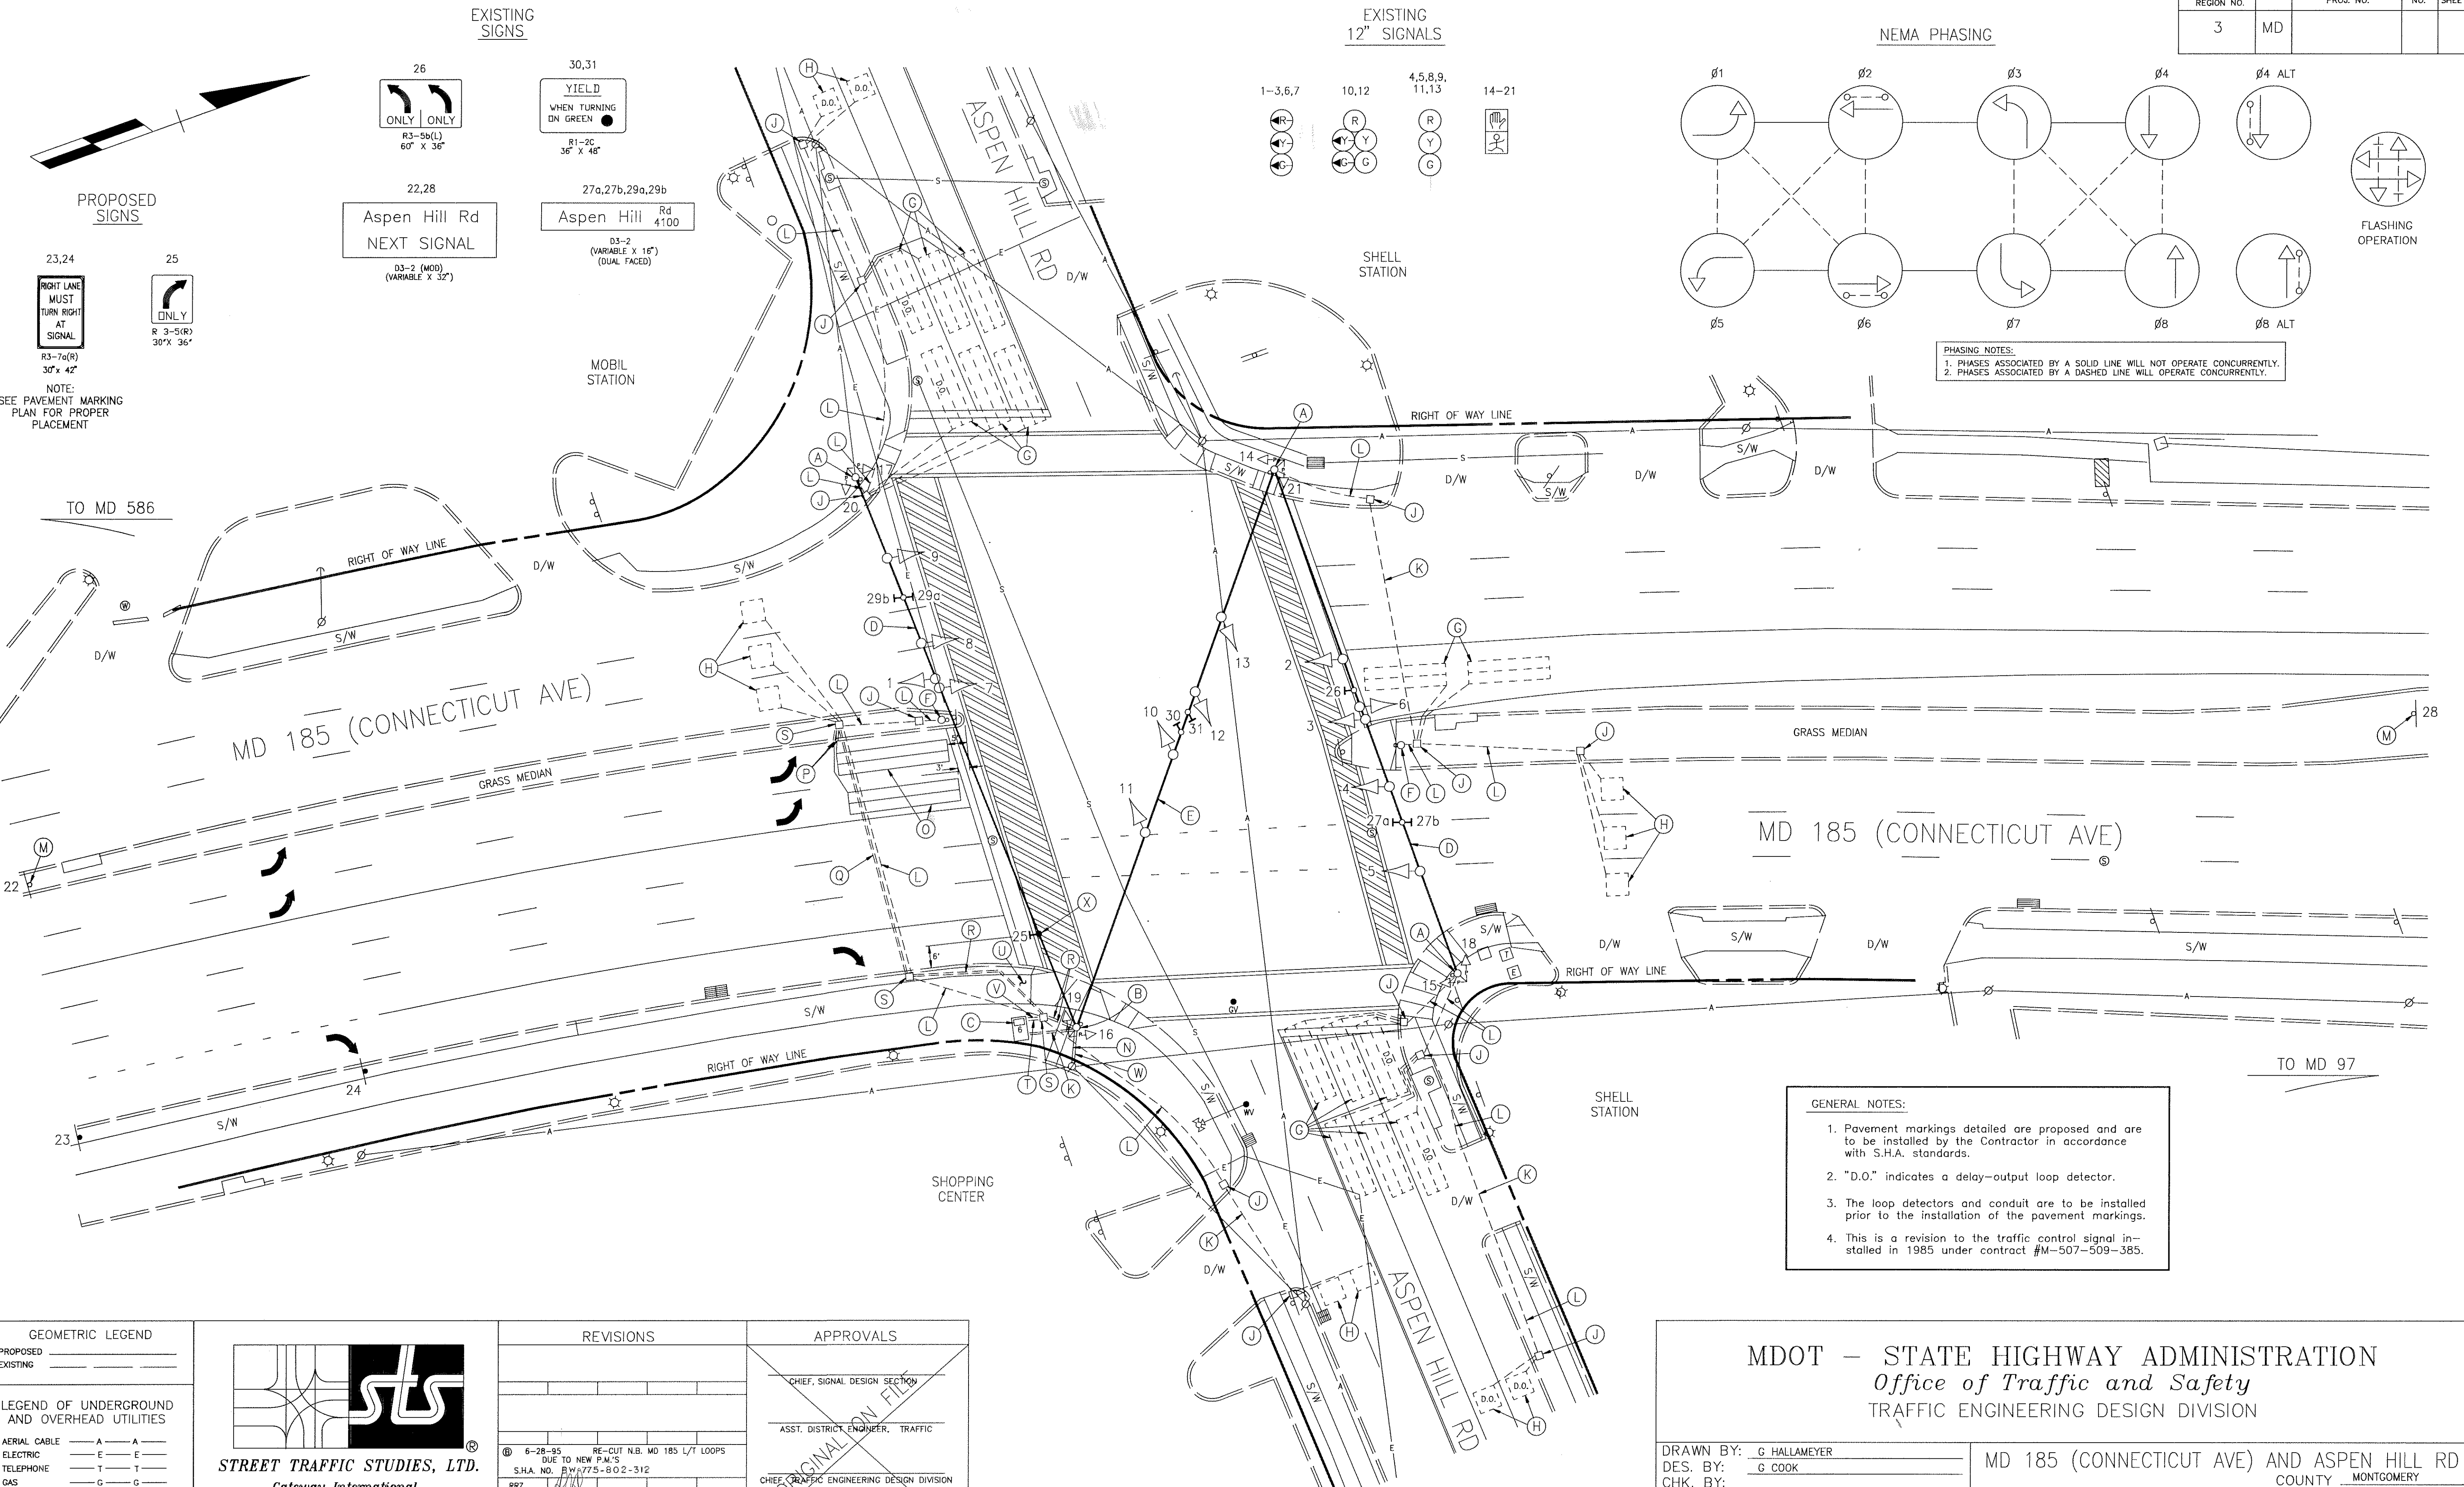

GENERAL NOTES:

1. Pavement markings detailed are proposed and are to be installed by the Contractor in accordance with S.H.A. standards.
2. "D.O." indicates a delay-output loop detector.
3. The loop detectors and conduit are to be installed prior to the installation of the pavement markings.
4. This is a revision to the traffic control signal installed in 1985 under contract #M-507-509-385.

GEOMETRIC LEGEND PROPOSED _____ EXISTING _____ LEGEND OF UNDERGROUND AND OVERHEAD UTILITIES AERIAL CABLE — A — A — ELECTRIC — E — E — TELEPHONE — T — T — GAS — G — G — SEWER — S — S — WATER — W — W — CABLE TV — TV — TV —	 STREET TRAFFIC STUDIES, LTD. Gateway International 1302 Concourse Drive, Suite 104 Linthicum, Maryland 21090 (410) 859-3553	REVISIONS <table border="1"> <tr> <th>NO.</th> <th>DATE</th> <th>DESCRIPTION</th> </tr> <tr> <td>6</td> <td>6-28-95</td> <td>RE-CUT N.B. MD 185 L/T LOOPS DUE TO NEW P.M.'S</td> </tr> <tr> <td>7</td> <td>7-7-95</td> <td>ADD EXCEL. DBL. L/T ON N.B. MD 185 AND SAMPLE STATION</td> </tr> </table>	NO.	DATE	DESCRIPTION	6	6-28-95	RE-CUT N.B. MD 185 L/T LOOPS DUE TO NEW P.M.'S	7	7-7-95	ADD EXCEL. DBL. L/T ON N.B. MD 185 AND SAMPLE STATION	APPROVALS <table border="1"> <tr> <td>CHIEF, SIGNAL DESIGN SECTION</td> </tr> <tr> <td>ASST. DISTRICT ENGINEER, TRAFFIC</td> </tr> <tr> <td>CHIEF, TRAFFIC ENGINEERING DESIGN DIVISION</td> </tr> <tr> <td>DIRECTOR, OFFICE OF TRAFFIC AND SAFETY</td> </tr> </table>	CHIEF, SIGNAL DESIGN SECTION	ASST. DISTRICT ENGINEER, TRAFFIC	CHIEF, TRAFFIC ENGINEERING DESIGN DIVISION	DIRECTOR, OFFICE OF TRAFFIC AND SAFETY
NO.	DATE	DESCRIPTION														
6	6-28-95	RE-CUT N.B. MD 185 L/T LOOPS DUE TO NEW P.M.'S														
7	7-7-95	ADD EXCEL. DBL. L/T ON N.B. MD 185 AND SAMPLE STATION														
CHIEF, SIGNAL DESIGN SECTION																
ASST. DISTRICT ENGINEER, TRAFFIC																
CHIEF, TRAFFIC ENGINEERING DESIGN DIVISION																
DIRECTOR, OFFICE OF TRAFFIC AND SAFETY																

MDOT — STATE HIGHWAY ADMINISTRATION Office of Traffic and Safety TRAFFIC ENGINEERING DESIGN DIVISION			
DRAWN BY: G HALLMEYER DES. BY: G COOK CHK. BY:	MD 185 (CONNECTICUT AVE) AND ASPEN HILL RD COUNTY MONTGOMERY		
DATE: 12-3-84 SCALE: 1" = 20'	F.A.P. NO. S.H.A. NO. M-507-509-385	TS/STD. NO. TS 145B	SHEET NO. OF

15018508.02 FH3